




# ICY HOT CHALET LEVI

JAAKKO PURO OY  
DC3 DESIGN & CONSULTING

17.2.2023 - LINGONBERRY

# LINGONBERRY

# LINGONBERRY HOUSE D

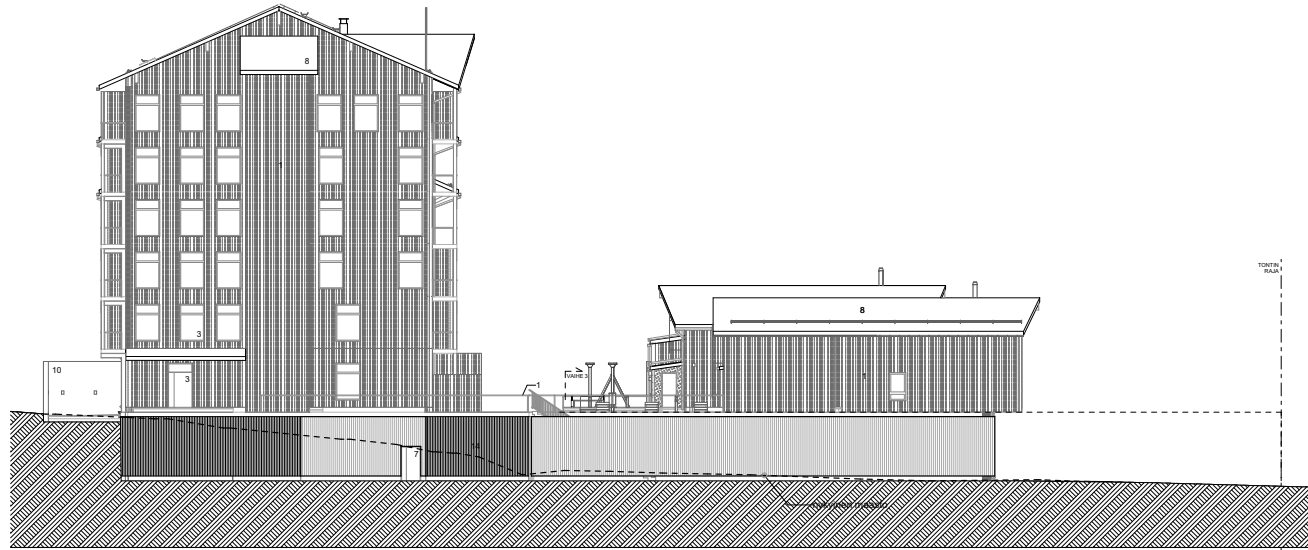


Rak D, Rak E

Julkisivu pohjoiseen

1:150

- JULKISIVUMATERIAALIT**
- 1 Julkisivuverhous, puupaneeli,
  - 2 Julkisivuverhous, tili, vaakas
  - 3 Ikkunat ja ovet lasia, alumiini
  - 4 Lasiikkunat, alumiinikahykset
  - 5 Kaidat, lasia, musta teräsrunko
  - 6 Portaali, betoni
  - 7 Metallia, maalattu, musta
  - 8 Huopakäälä, musta
  - 9 Betoni, silemattu, grafiittiharja
  - 10 Sokkeli, betoni
  - 11 Ovi, pystyverho, puu
  - 12 Parvekkeita
  - 13 Nostot
  - 14 Julkisivuverhous, aaltopelti, p

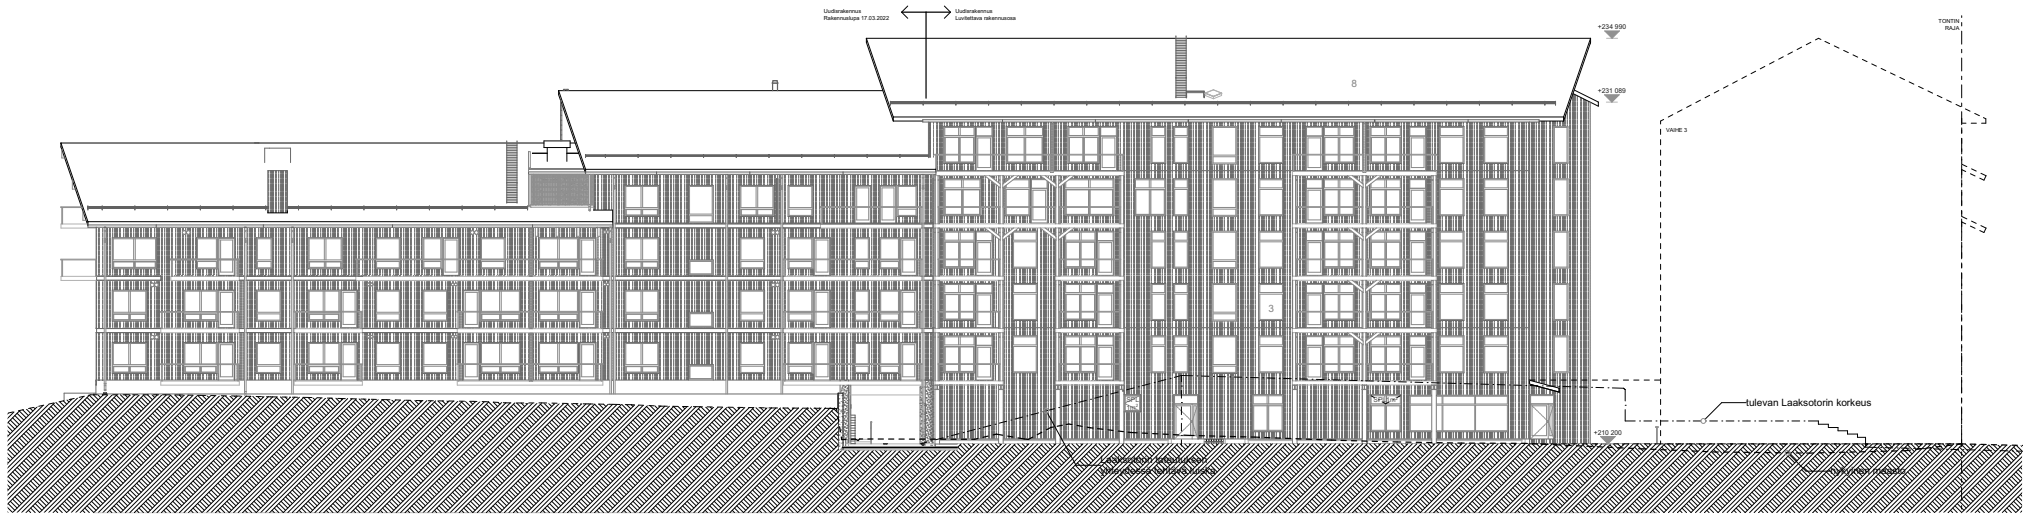


Rak D

Julkisivu itään 1:150

1:150

# LINGONBERRY | CRANBERRY

## HOUSE D

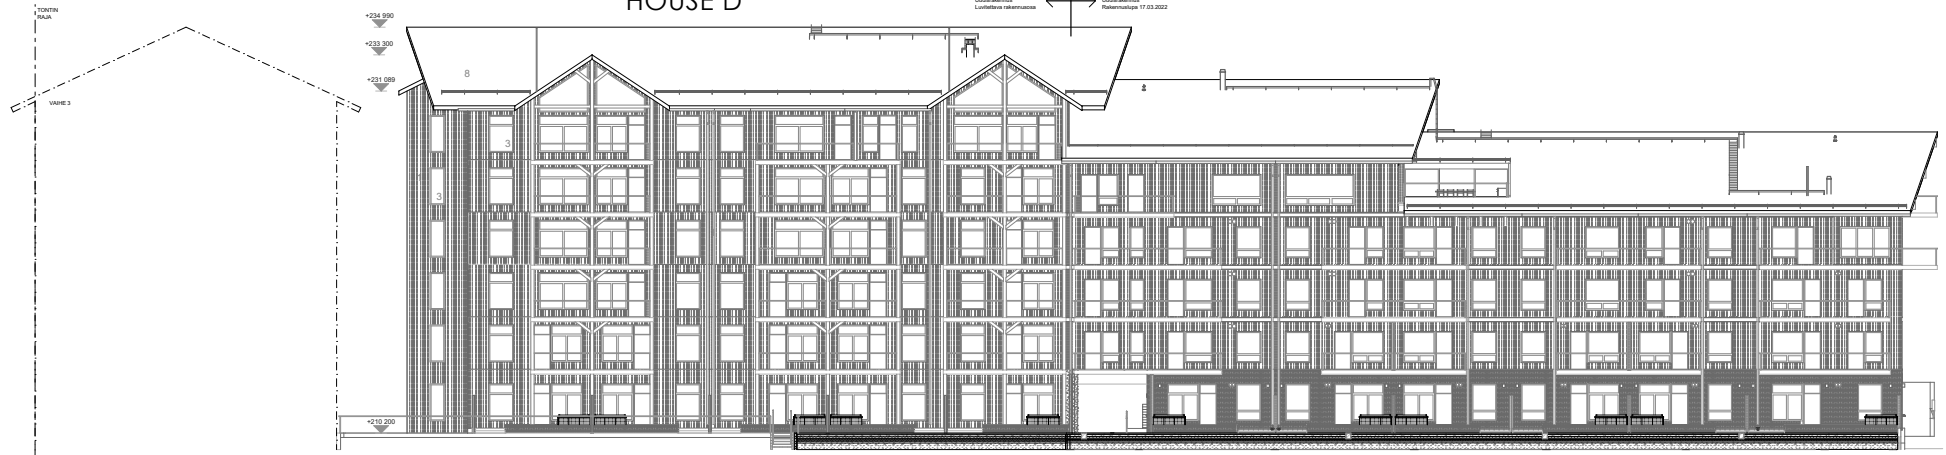


lak D


Julkisivu I länteen 1:150

1:150

## HOUSE E (west)

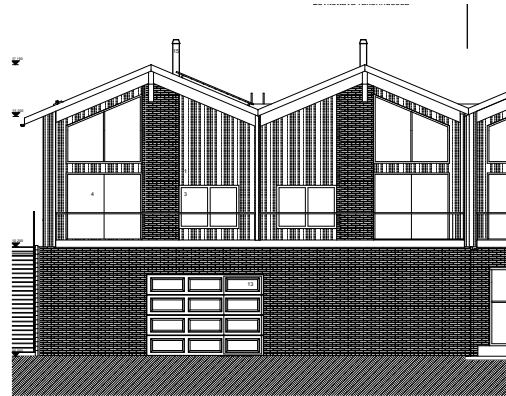


## HOUSE E (east)

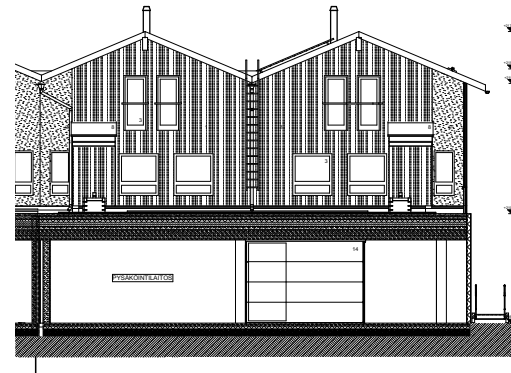



1ST FLOOR

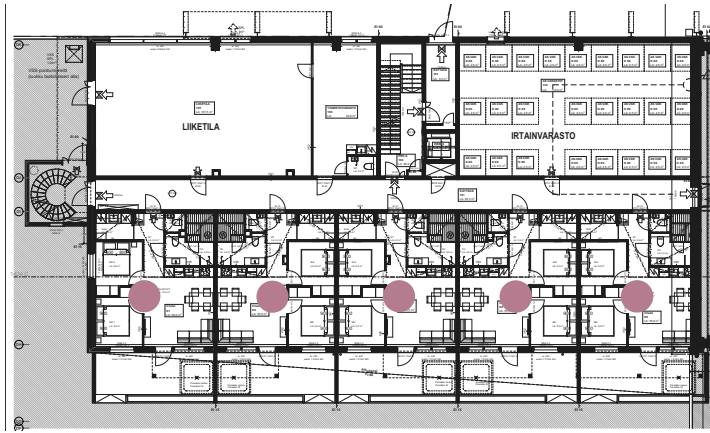


2ND FLOOR




3RD FLOOR



4TH FLOOR

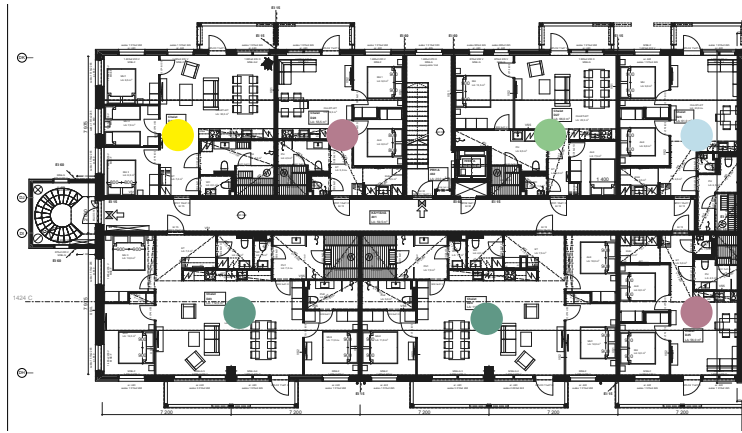

5TH FLOOR

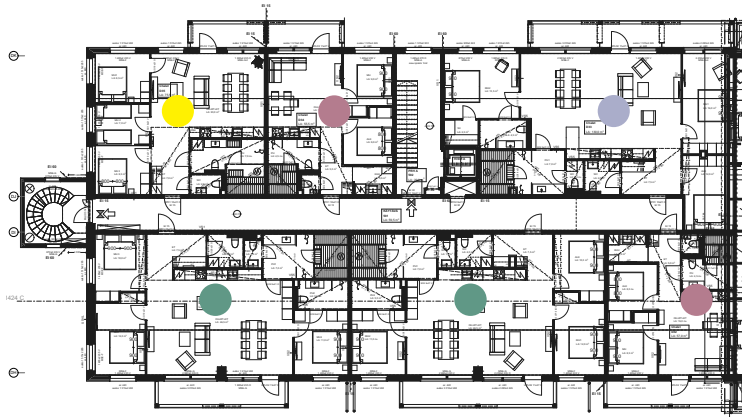


6TH FLOOR



- CHALET TYPE D1  
55,5m<sup>2</sup>
- CHALET TYPE D14  
75,5m<sup>2</sup>
- CHALET TYPE D11  
61,0m<sup>2</sup>
- CHALET TYPE D12  
66,0m<sup>2</sup>
- CHALET TYPE D15  
112,5m<sup>2</sup>
- CHALET TYPE D33  
128,5m<sup>2</sup>
- CHALET TYPE D37  
69,0m<sup>2</sup>
- CHALET TYPE D38  
173,5m<sup>2</sup>

1ST  
FLOOR

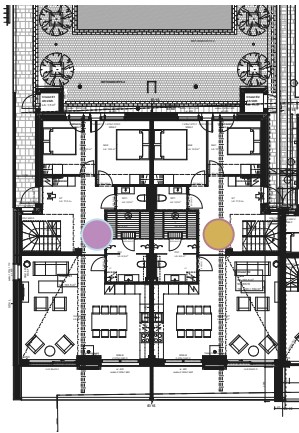

2ND  
FLOOR

teksti



- CHALET TYPE E1  
165,5m<sup>2</sup>
- CHALET TYPE E2  
165,5m<sup>2</sup>

- WINDOWS IN BOTH BED-ROOMS AT CORNER APARTMENTS
- APARTMENTS IN MIDDLE HAS WINDOW ONLY IN ONE BEDROOM



**CHALET LAYOUT D1:**  
55,5m<sup>2</sup>

HUONEISTOT / APARTMENTS

- |     |     |
|-----|-----|
| D1  | D25 |
| D2  | D28 |
| D3  | D32 |
| D4  | D34 |
| D5  | D40 |
| D6  |     |
| D7  |     |
| D8  |     |
| D9  |     |
| D10 |     |
| D13 |     |
| D16 |     |
| D17 |     |
| D18 |     |
| D19 |     |
| D21 |     |



**CHALET LAYOUT D14:**  
75,5m<sup>2</sup>

HUONEISTO / APARTMENT  
D14  
D22  
D29  
D35  
D41





**CHALET LAYOUT D11:**

61,0m<sup>2</sup>

HUONEISTOT/ APARTMENTS

D11

D19

D26



**CHALET LAYOUT D12:**  
66,0m<sup>2</sup>

HUONEISTOT/ APARTMENTS  
D12  
D20  
D27  
D39



**CHALET LAYOUT D15:**  
112,5m<sup>2</sup>

HUONEISTOT/ APARTMENTS

- D15
- D23
- D24
- D30
- D31
- D38





CHALET LAYOUT D33:  
128,5m<sup>2</sup>

HUONEISTOT/ APARTMENTS  
D33





**CHALET LAYOUT D37:**  
69,0m<sup>2</sup>

HUONEISTOT/ APARTMENTS  
D37





**CHALET LAYOUT D38:**

173,5m<sup>2</sup>

HUONEISTOT/ APARTMENTS



D38

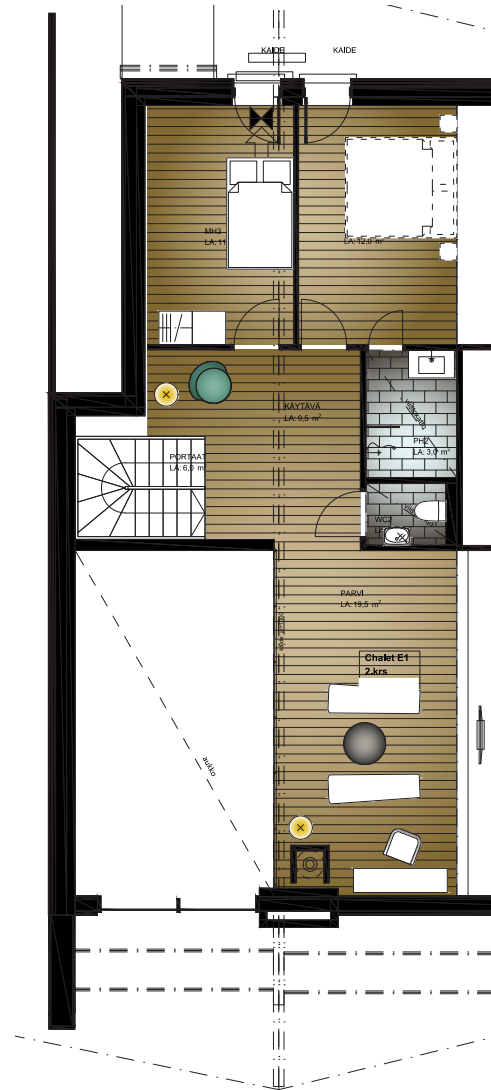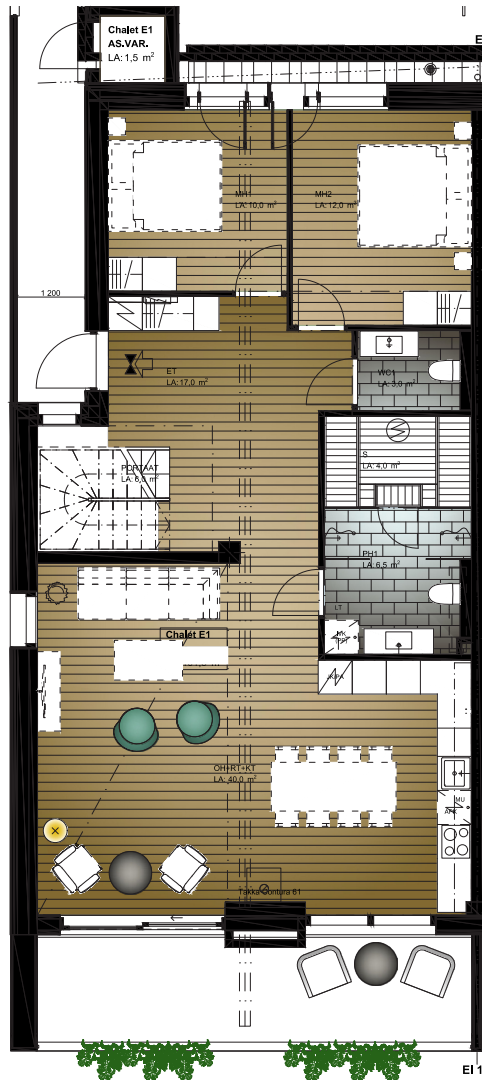

CHALET LAYOUT E1:

101,5m<sup>2</sup>  
+  
63m<sup>2</sup>

HUONEISTO/ APARTMENT  
E1

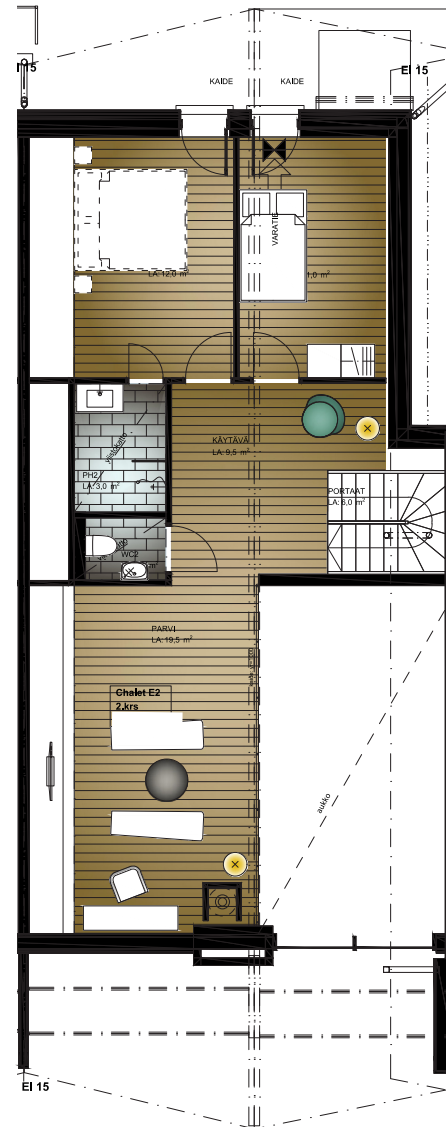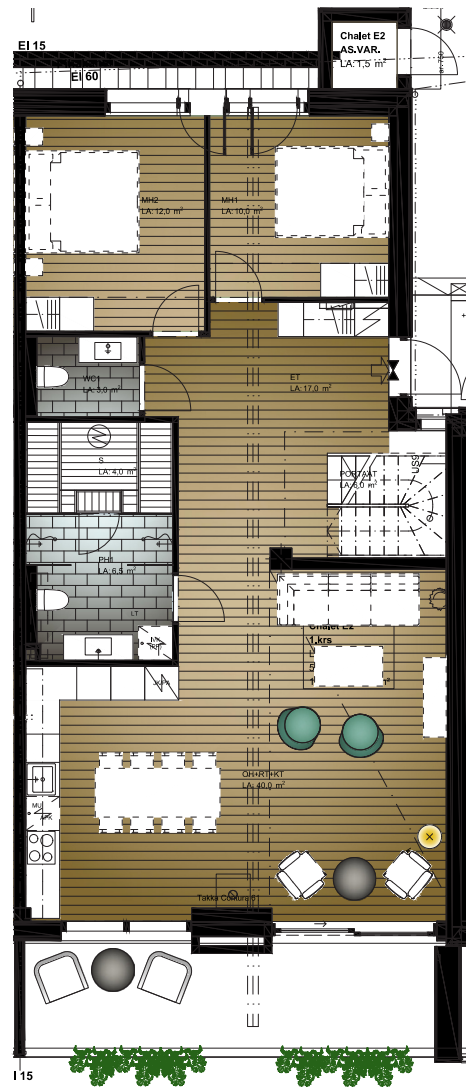

**CHALET LAYOUT E2:**  
165,0m<sup>2</sup>

**HUONEISTO/ APARTMENT**  
**E2**



# LAYOUTS

